




This drawing is a "COPYRIGHT" contents of this drawing or part thereof may not be used or reproduced without the permission of the Architect.

ROAD 18. M WIDE

EX RANCH GATE

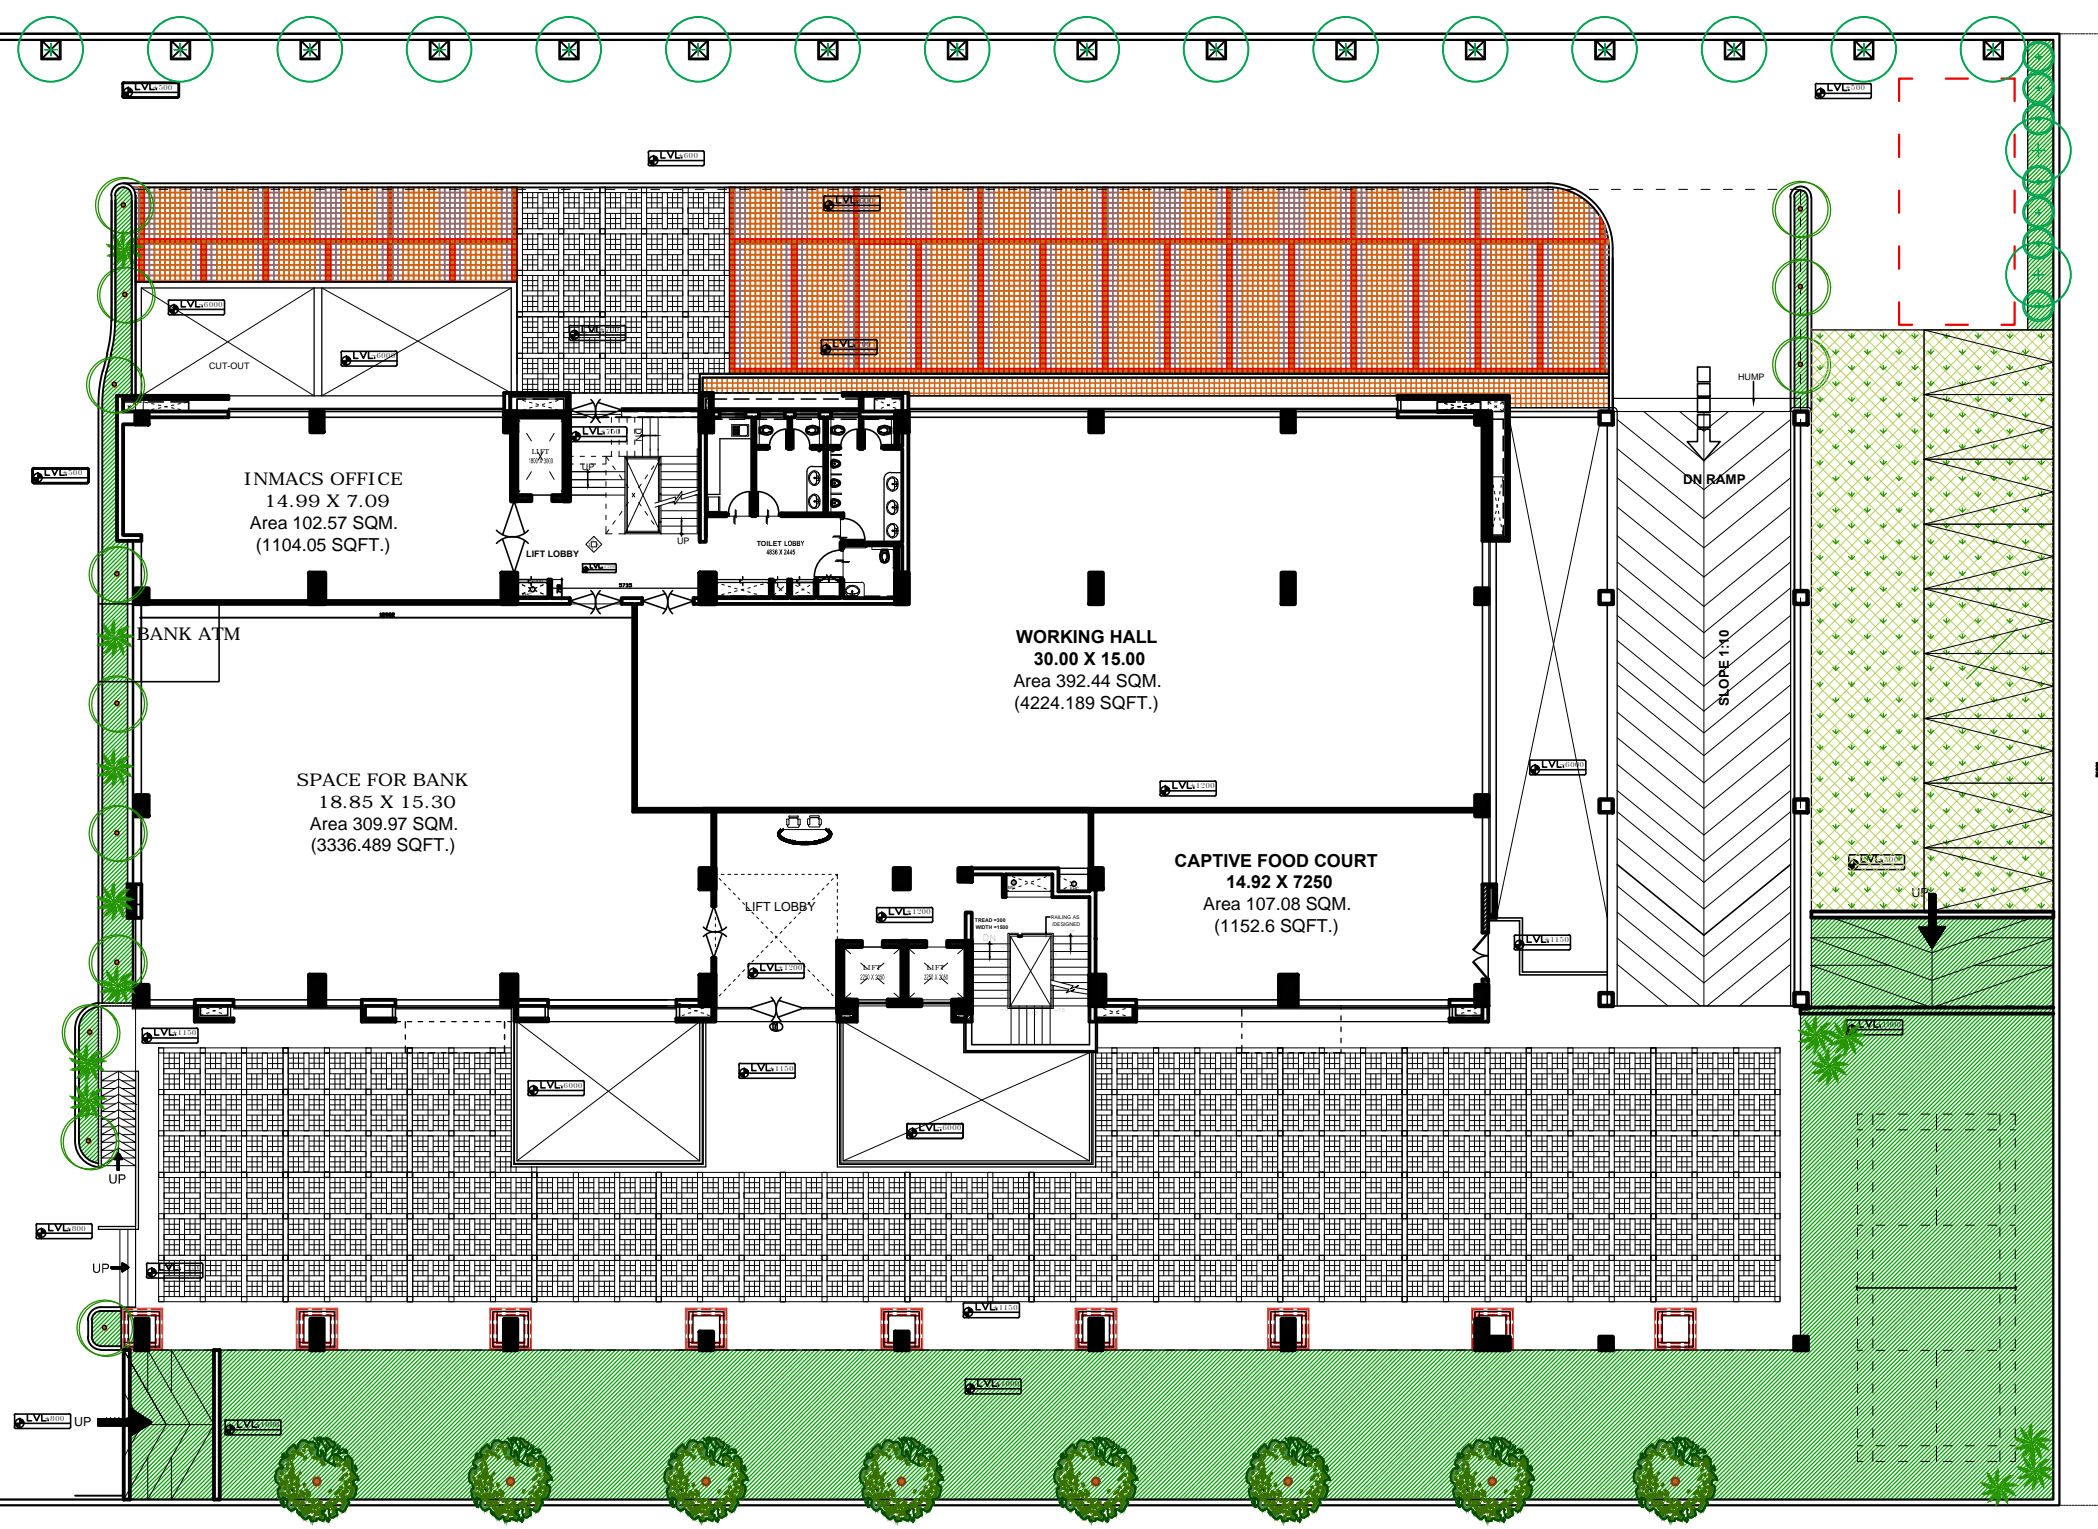

SITE PLAN

CLIENT
INMACS MICRO SYSTEMS PVT. LTD.
503-504, Chiranjiv Tower,
43, Nehru Place, New Delhi

BUILDER & DEVELOPER
INFRASTRUCTURE PROJECTS &
ENGINEERS PVT. LTD.
4696, Brij Bhawan, 21-A, Ansari Road,
Daryaganj, New Delhi

PROJECT
PROPOSED OFFICE BUILDING
ON PLOT NO. 32, AT SECTOR - 44,
GURGAON

ARCHITECTS:-
Confluence Consultancy Services
G-28, DLF - II, Phase - 2, Gurgaon - 122002
PH: +91-9310164866, +91-11-29216006, 40564768
E-MAIL: ccs@confluence.com, confluenceindia@gmail.com
WEBSITE: www.confluence.com
ISO 9001:2006 Company

DATE 23-08-12	PROJECT INCH. RAVINDRA	CHECKED BY VISHAL
SCALE N.T.S.	DEALT BY BHAWAN	APPROVED BY VISHAL

DRAWING TITLE SITE PLAN	DRAWING NO. CCS/AR/08002/OBG/FP01	REVISION 1
----------------------------	--------------------------------------	---------------