


TOTAL CARPET AREA = 1714.56 SQFT

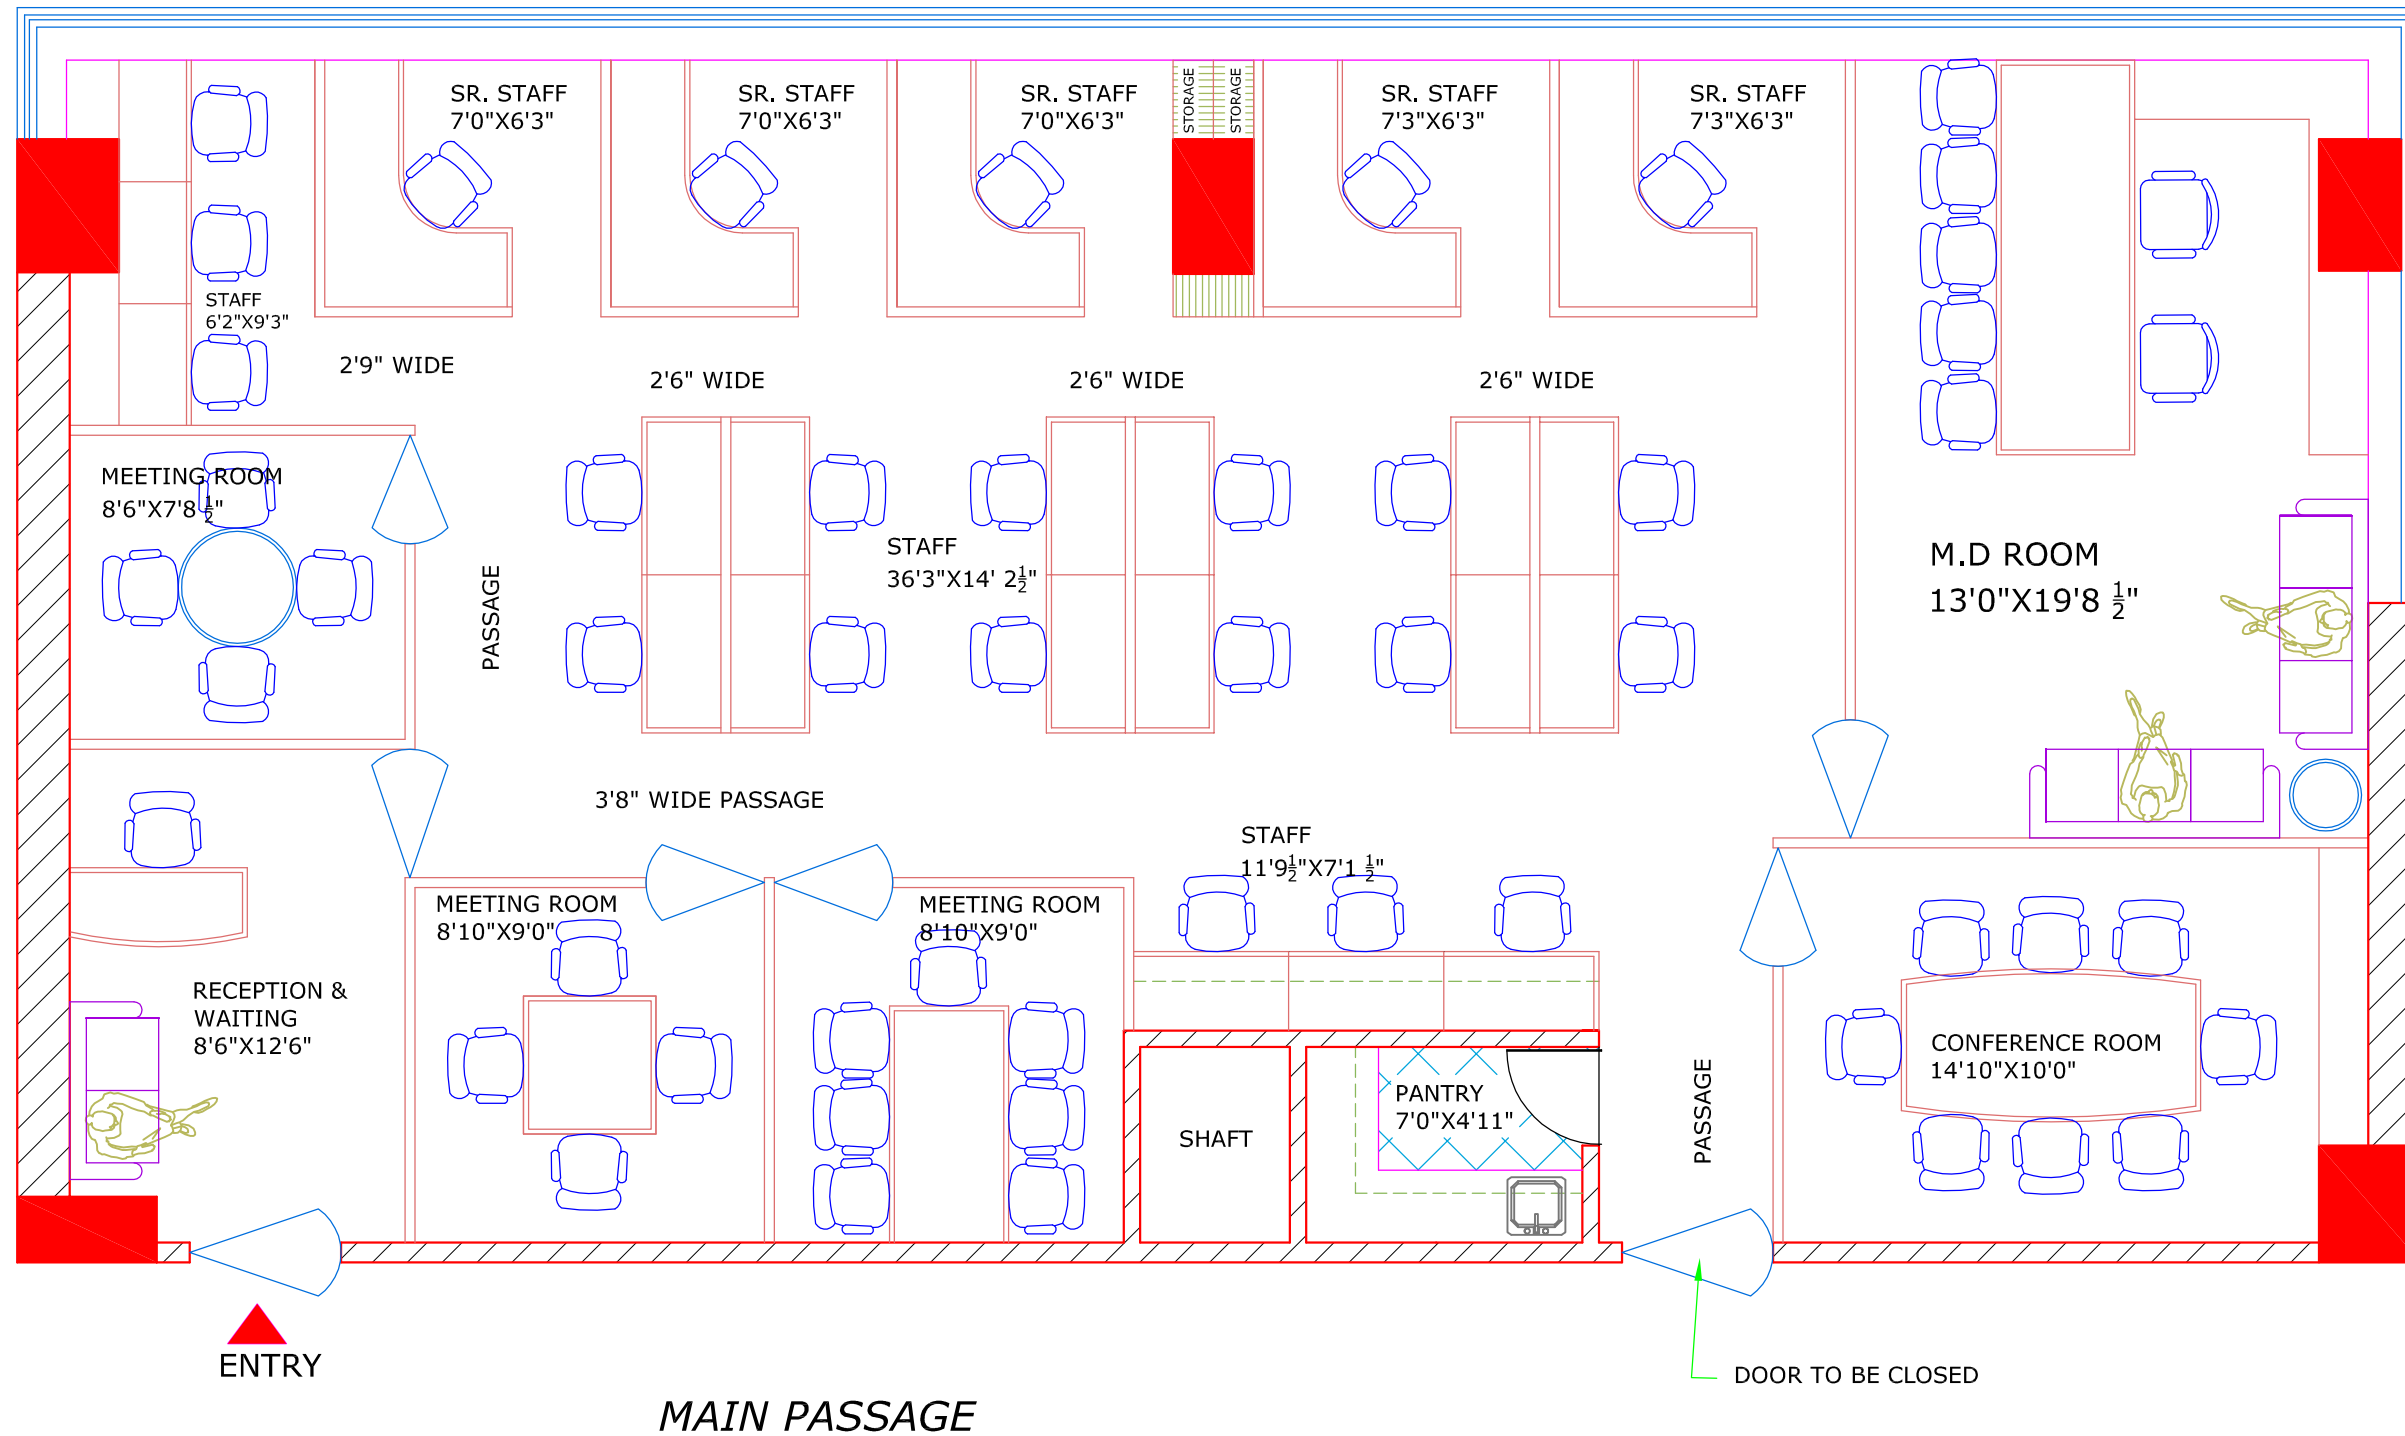

OPTION -2

PROJECT
**PROPOSED OFFICE INTERIOR LAYOUT PLAN FOR
MR. AKASH NARANG**

DATE 11-2-2016

SCALE 1"=4'0"